

DOOR SCHEDULE						
#	R.O.	WIDTH	HEIGHT	QTY.	DESCRIPTION	DOOR HARDWARE
①	60 80	3'-0"	7'-0"	1	EXTERIOR, w/ TRANSOM, & SIDE FIXED WINDOW PANE	
②		3'-0"	6'-8"	1	EXTERIOR	
③	90 70	6'-0"	7'-0"	1	FRENCH, EXTERIOR, FIXED WINDOW PANES @ BOTH SIDES	
④		3'-0"	6'-8"	4	INTERIOR	
⑤		4'-0"	6'-8"	4	CLOSET, INTERIOR	
⑥		4'-0"	6'-8"	2	HOLLOW METAL (H.M.) STORAGE	
⑦		3'-0"	6'-8"	1	BARN, INTERIOR	
⑧		2'-0"	6'-8"	1	LINEN, INTERIOR	

WINDOW SCHEDULE						
	R.O.	WIDTH	HEIGHT	QTY.	GLAZING	DESCRIPTION
(A)		3'-0"	5'-6"	5	DOUBLE PANE, LOW - E	CASEMENT MUST MEET EGRESS IN SLEEPING AREAS.
(B)		10'-0"	5'-6"	1	DOUBLE PANE, LOW - E	CENTER FIXED, SIDE CASEMENTS
(C)		2'-0"	4'-6"	2	DOUBLE PANE, LOW - E	CASEMENT
(D)		3'-0"	4'-6"	2	DOUBLE PANE, LOW - E	CASEMENT
(E)		3'-0"	4'-0"	1	DOUBLE PANE, LOW - E	CASEMENT
(F)		3'-0"	3'-0"	1	DOUBLE PANE, LOW - E	AWNING
(G)		5'-0"	3'-0"	3	DOUBLE PANE, LOW - E	CLERESTORY, FIXED
(H)		5'-0"	3'-0"	2	DOUBLE PANE, LOW - E	CLERESTORY, AWNING

- NOTES:**
- PROVIDE 3/4" SUPPLY w/ BACKFLOW PREVENTER FOR FOR LANDSCAPE IRRIGATION.
 - PROVIDE (5) HOSE BIBS (HB) w/ BACKFLOW PREVENTERS.
 - VENT ALL DRYERS TO EXTERIOR WALLS, NOT ROOF.

CONDITIONED SPACE:


EAST WING: 616 SF
 WEST WING: 616 SF
 GREAT ROOM: 608 SF

TOTAL: 1840 SF

COVERED AREA:

COVERED CARPORT: 609.25 SF
 COVERED PATIO: 458.25 SF
 COVERED PORCH: 62.25 SF

TOTAL: 1,129.75 SF

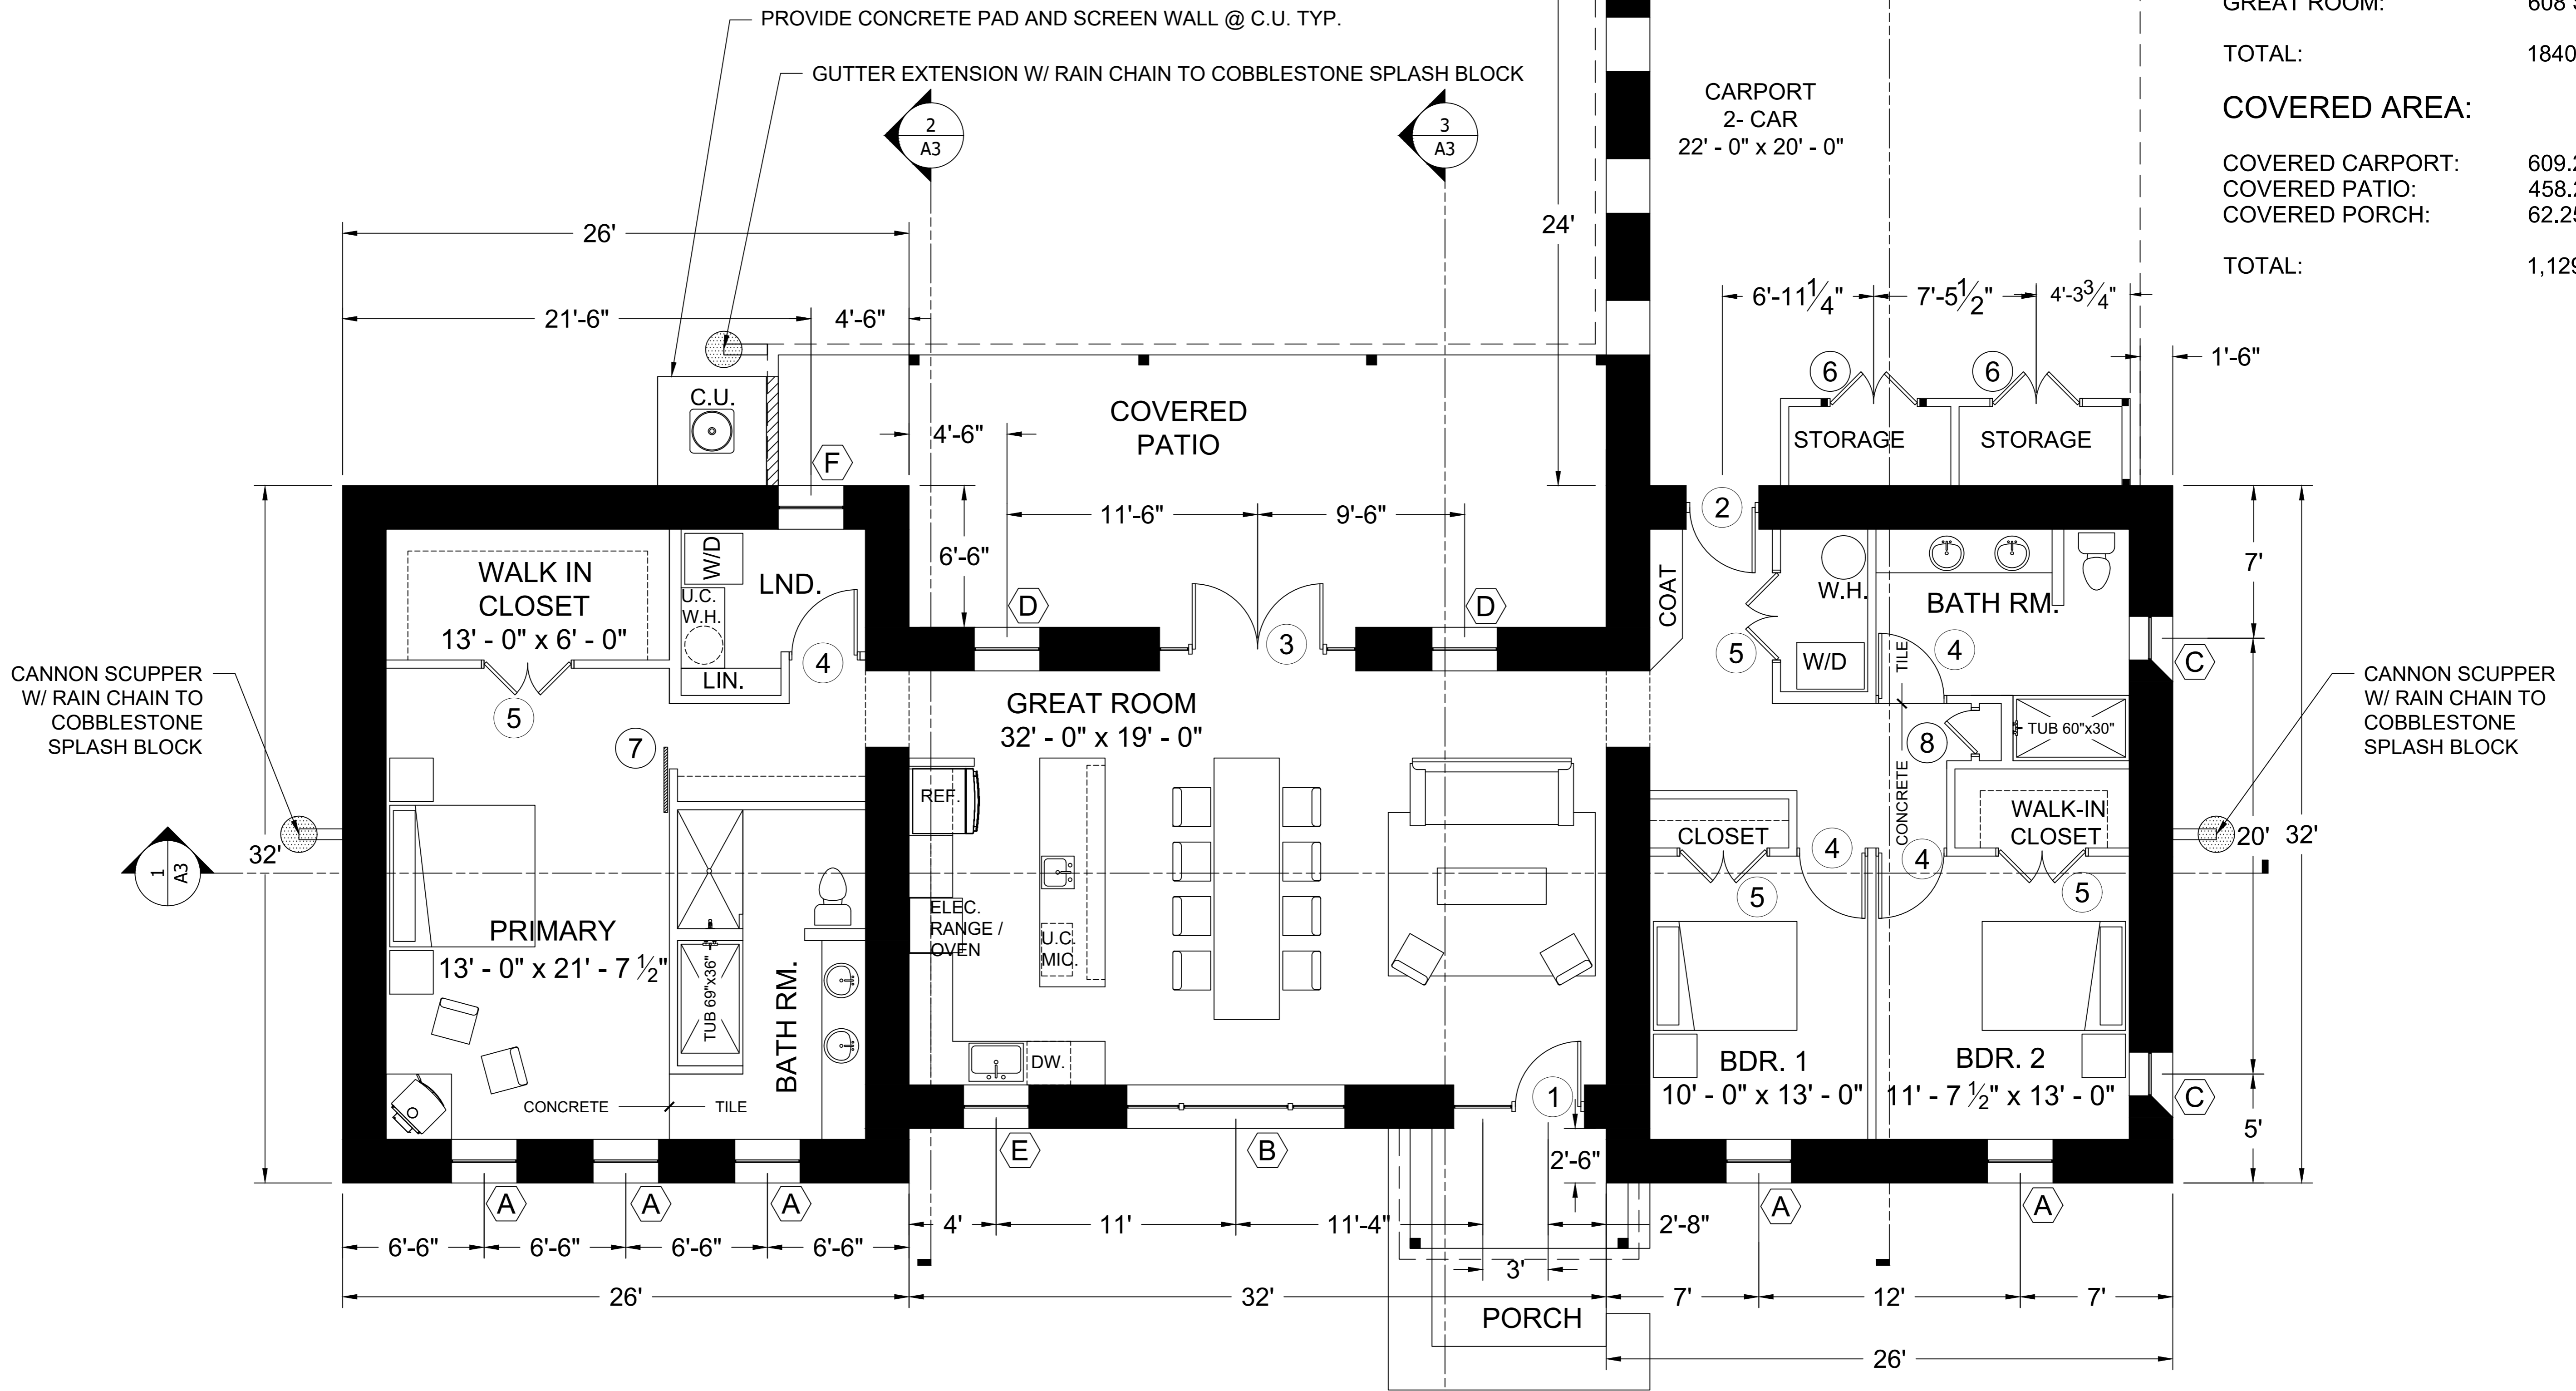

1 FLOORPLAN
 SCALE: 1/4" = 1'-0"
 NORTH