




3/30/2022 C:\USERS\JMM\MERGED\DOCUMENTS\PROJECTS\BY TRINITY\PROJECT FOLDERS\2022\02- JOHNSON RESIDENCE - CASTAL - LOT B\HARMONIZED DESIGN\HARMONIZED DESIGNS.DWG

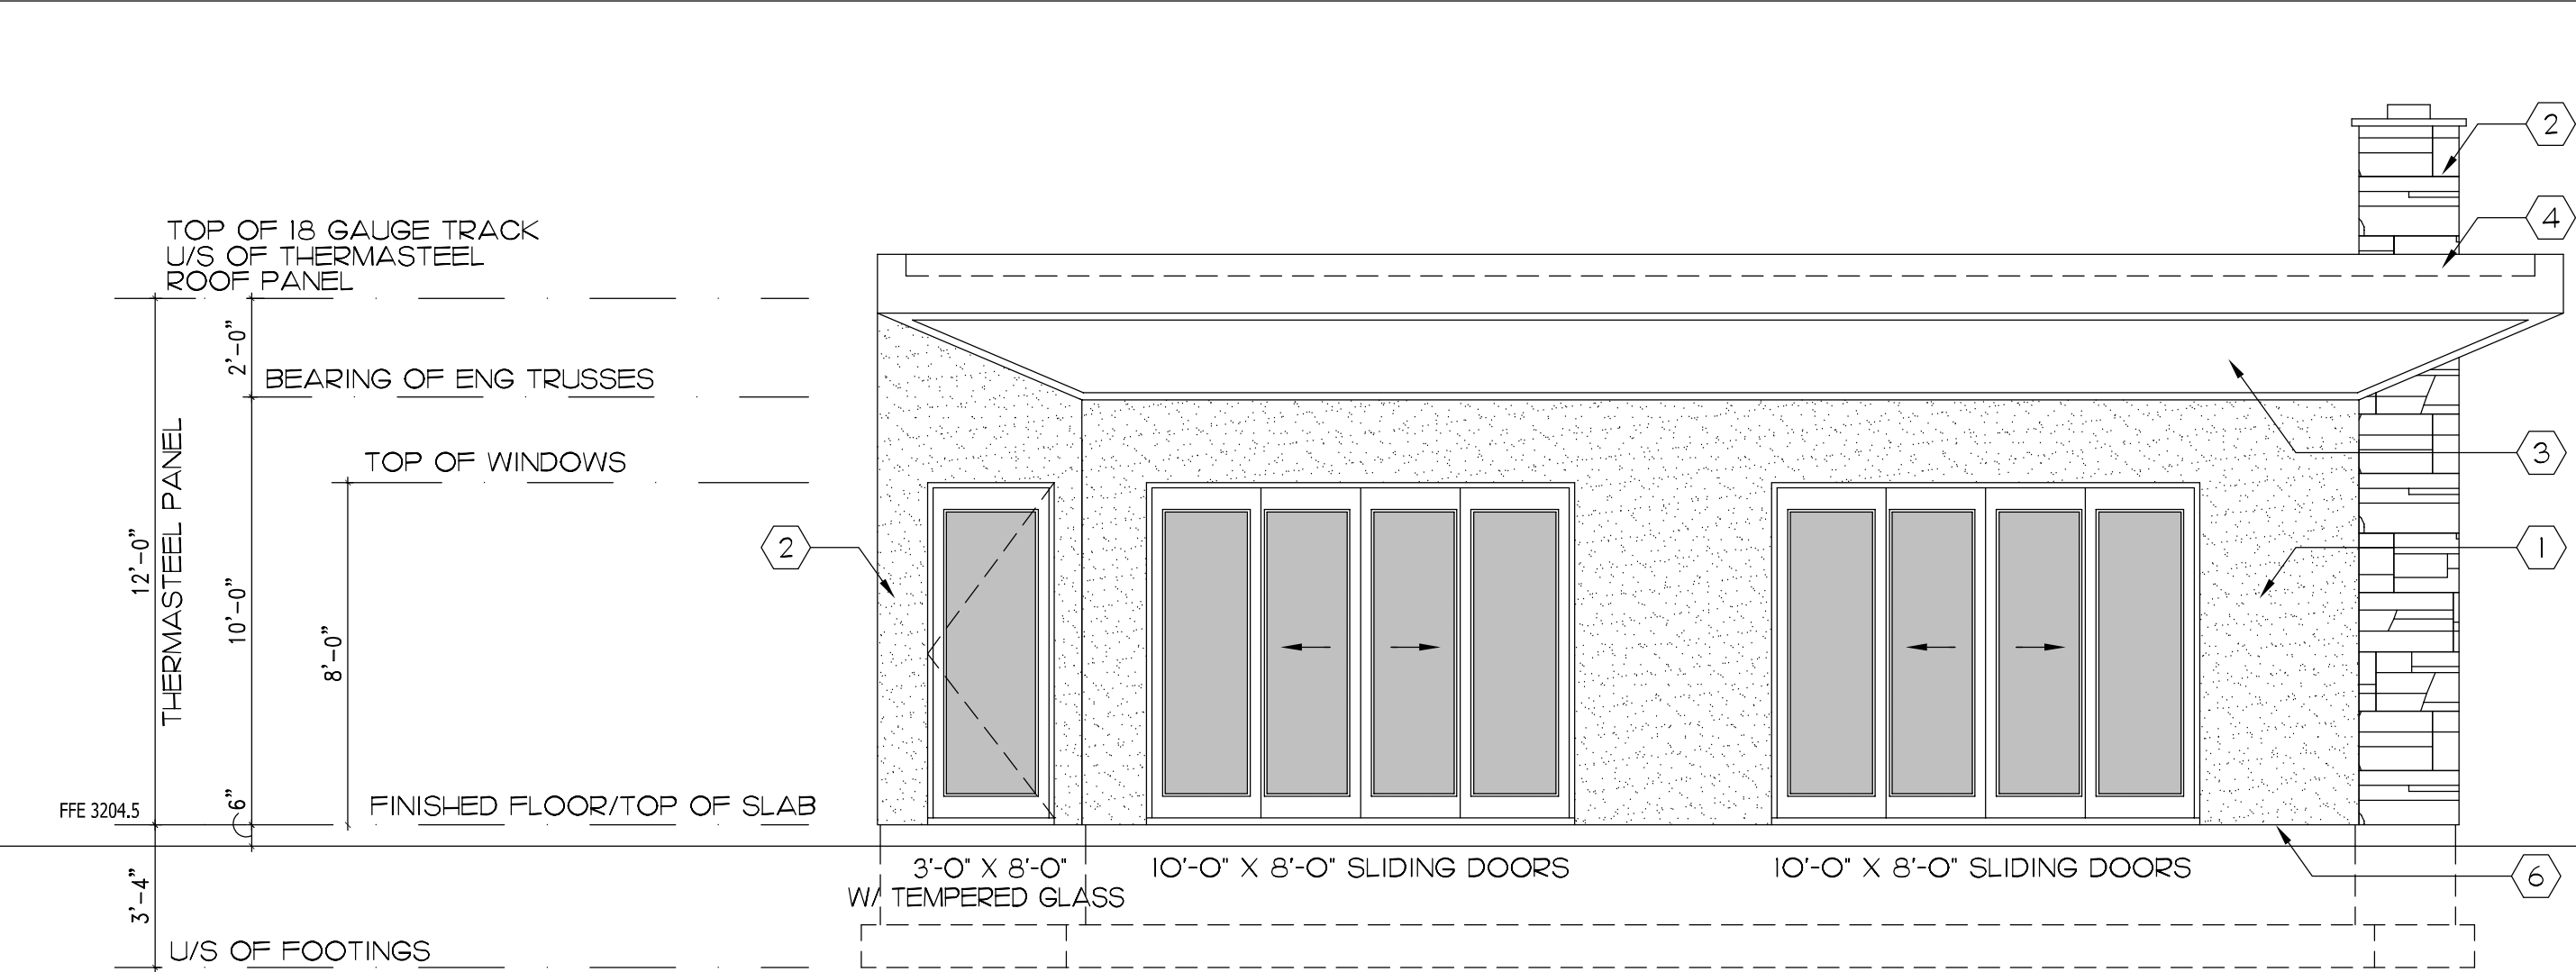


EAST ELEVATION

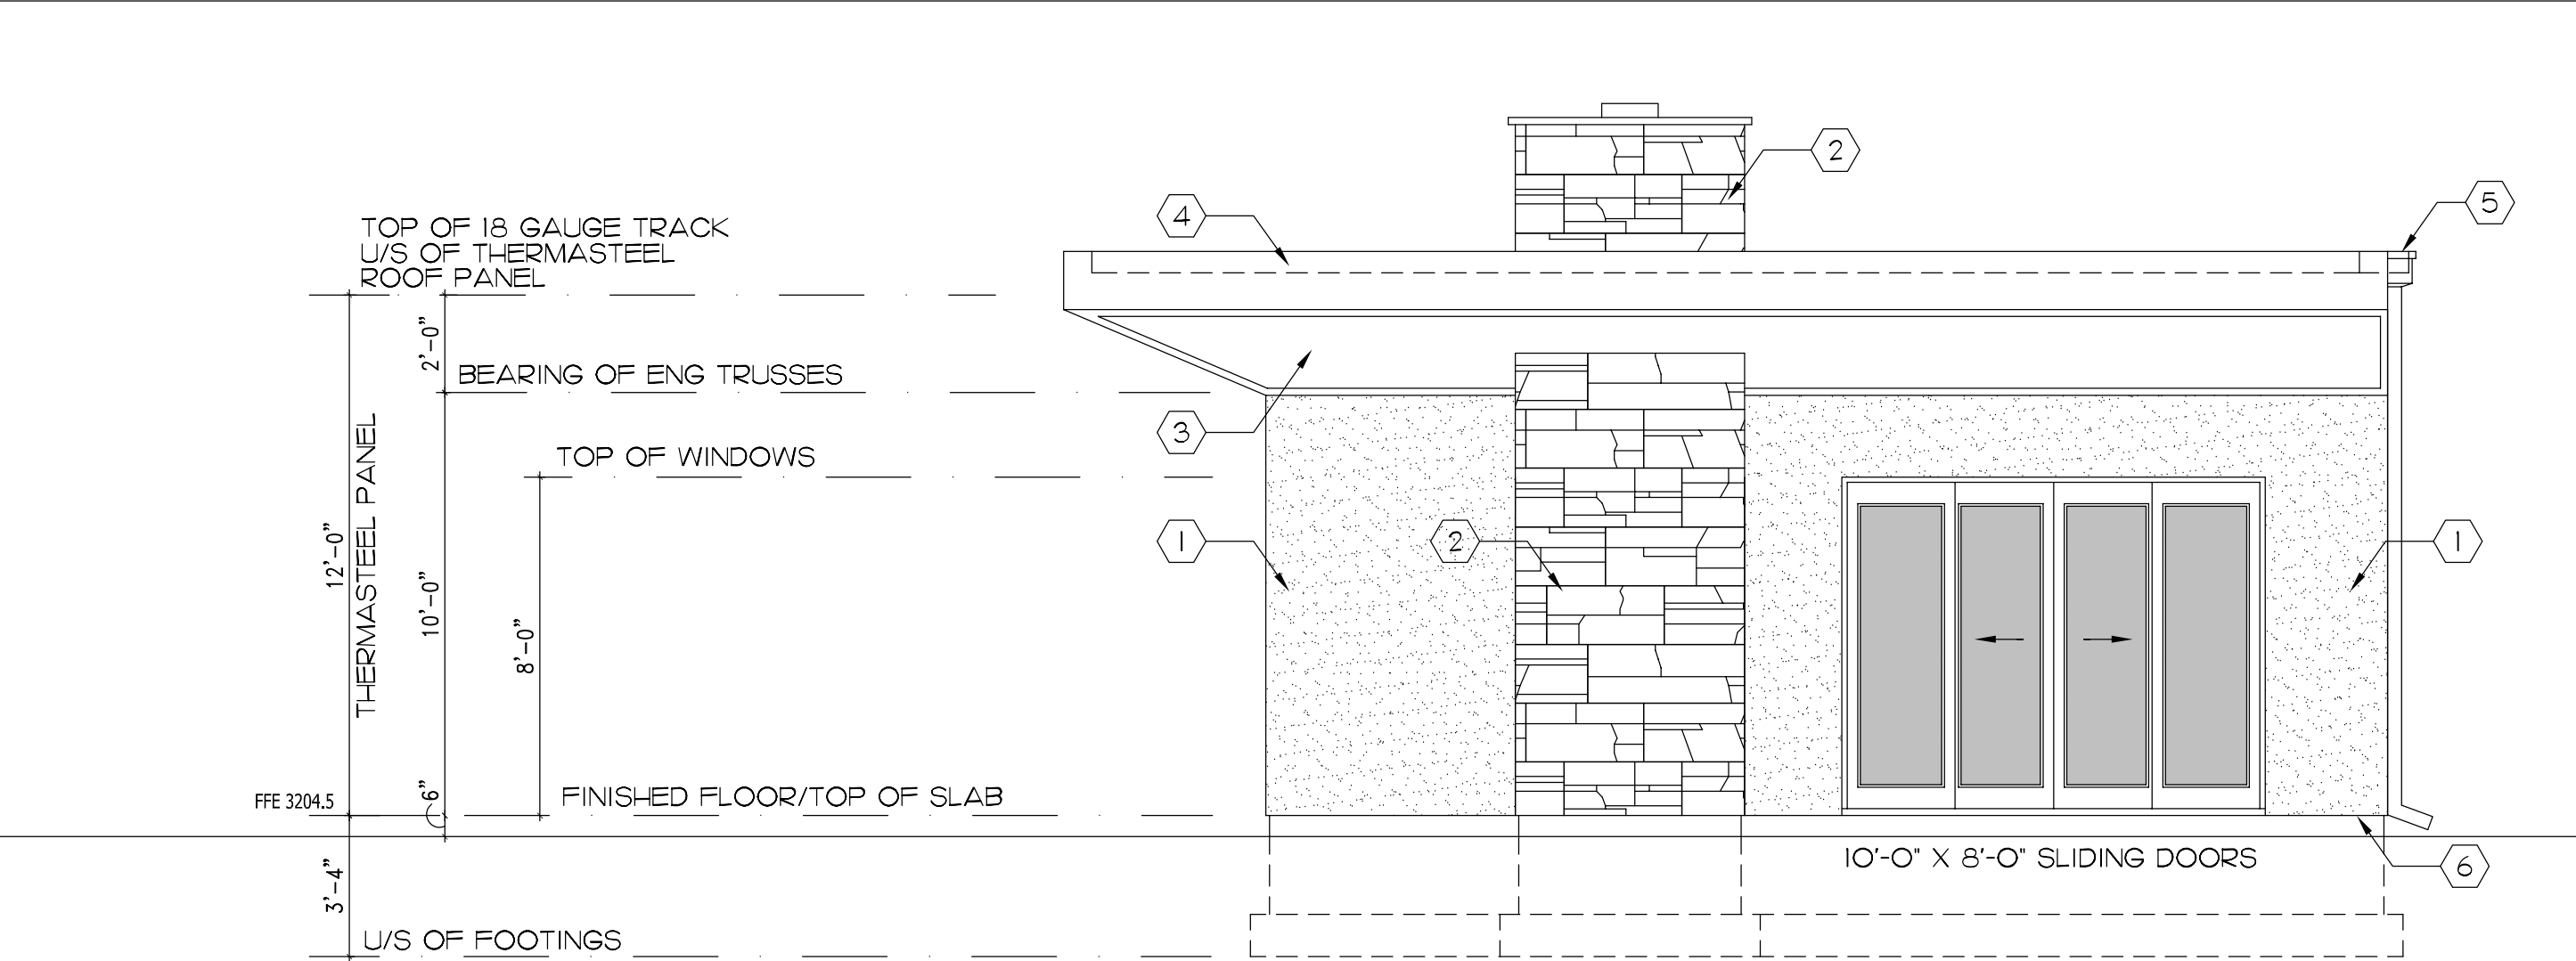

NORTH ELEVATION

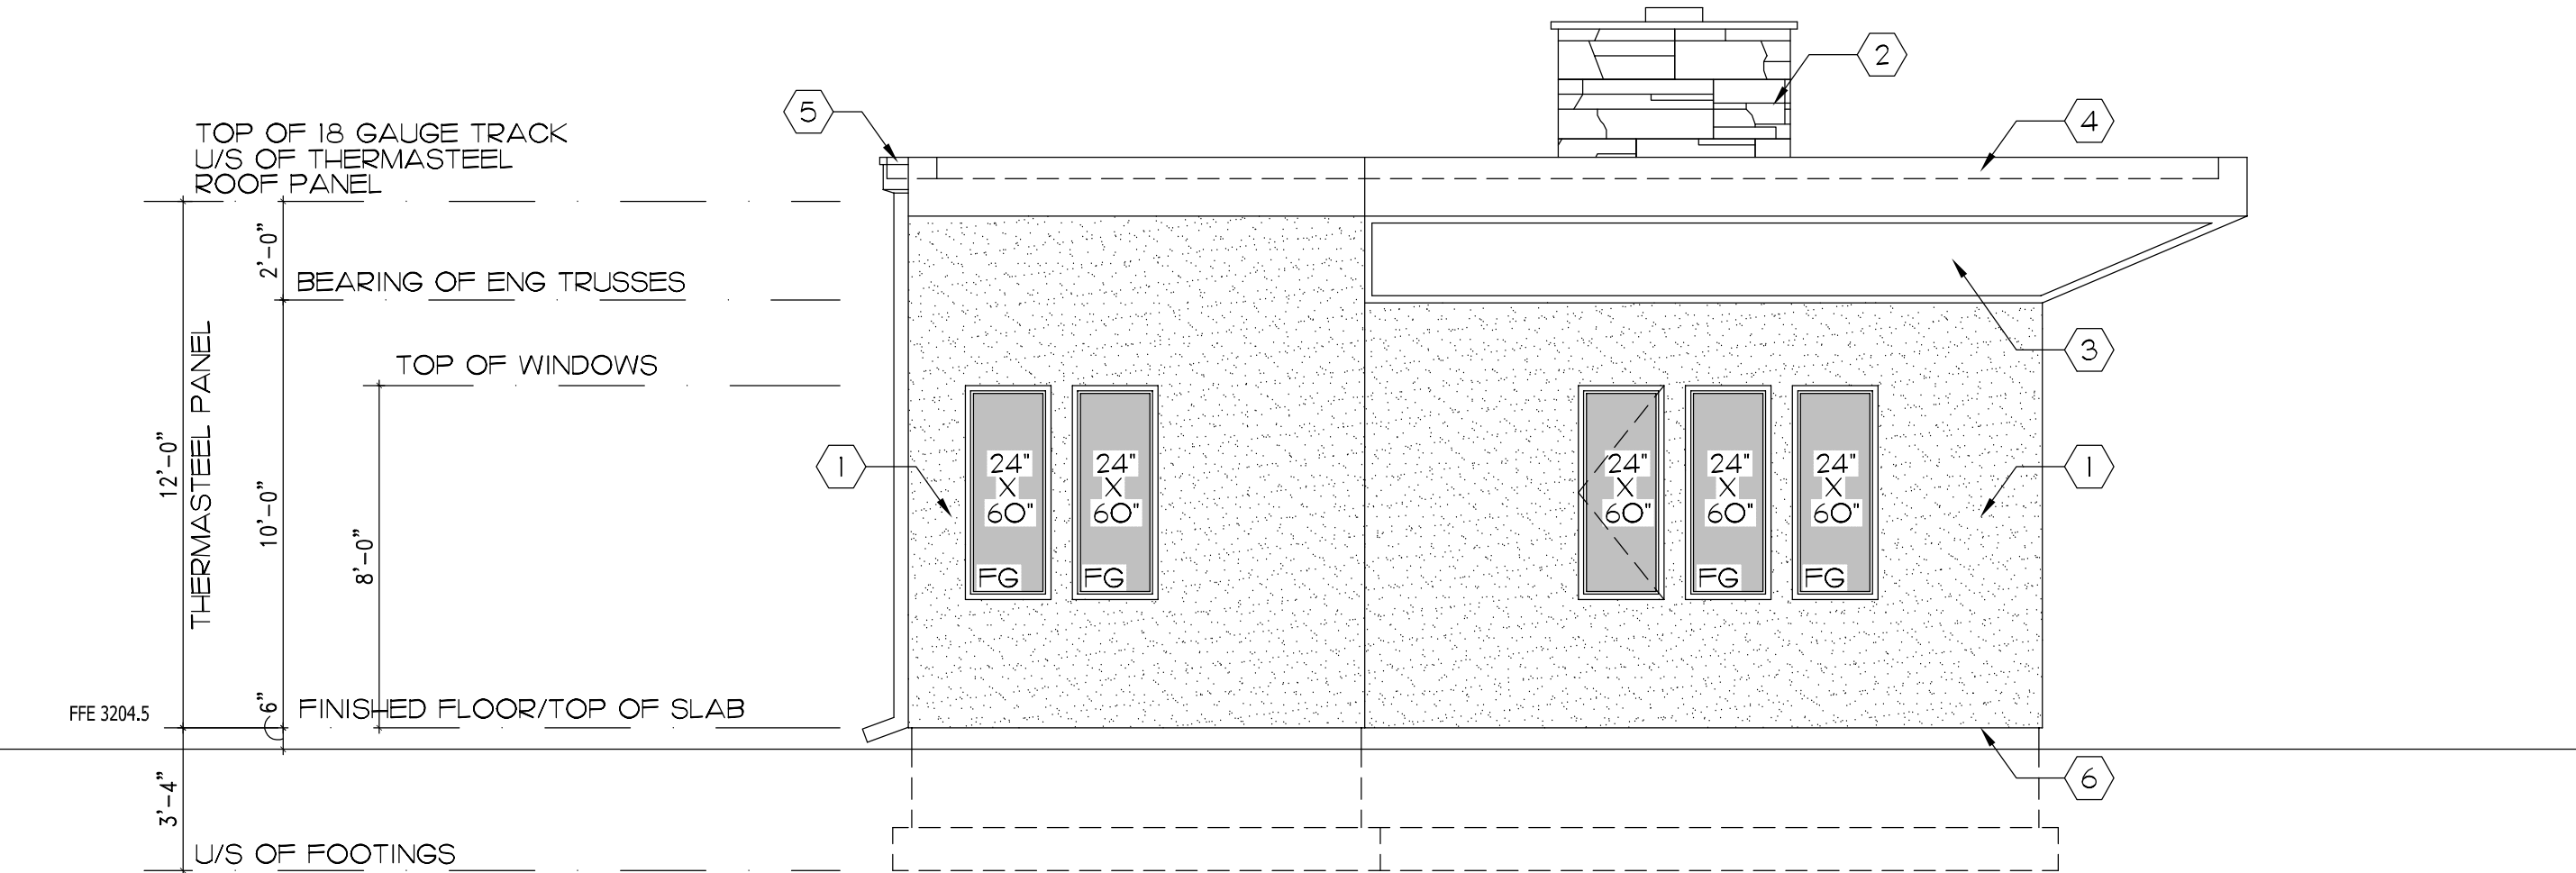

SOUTH ELEVATION

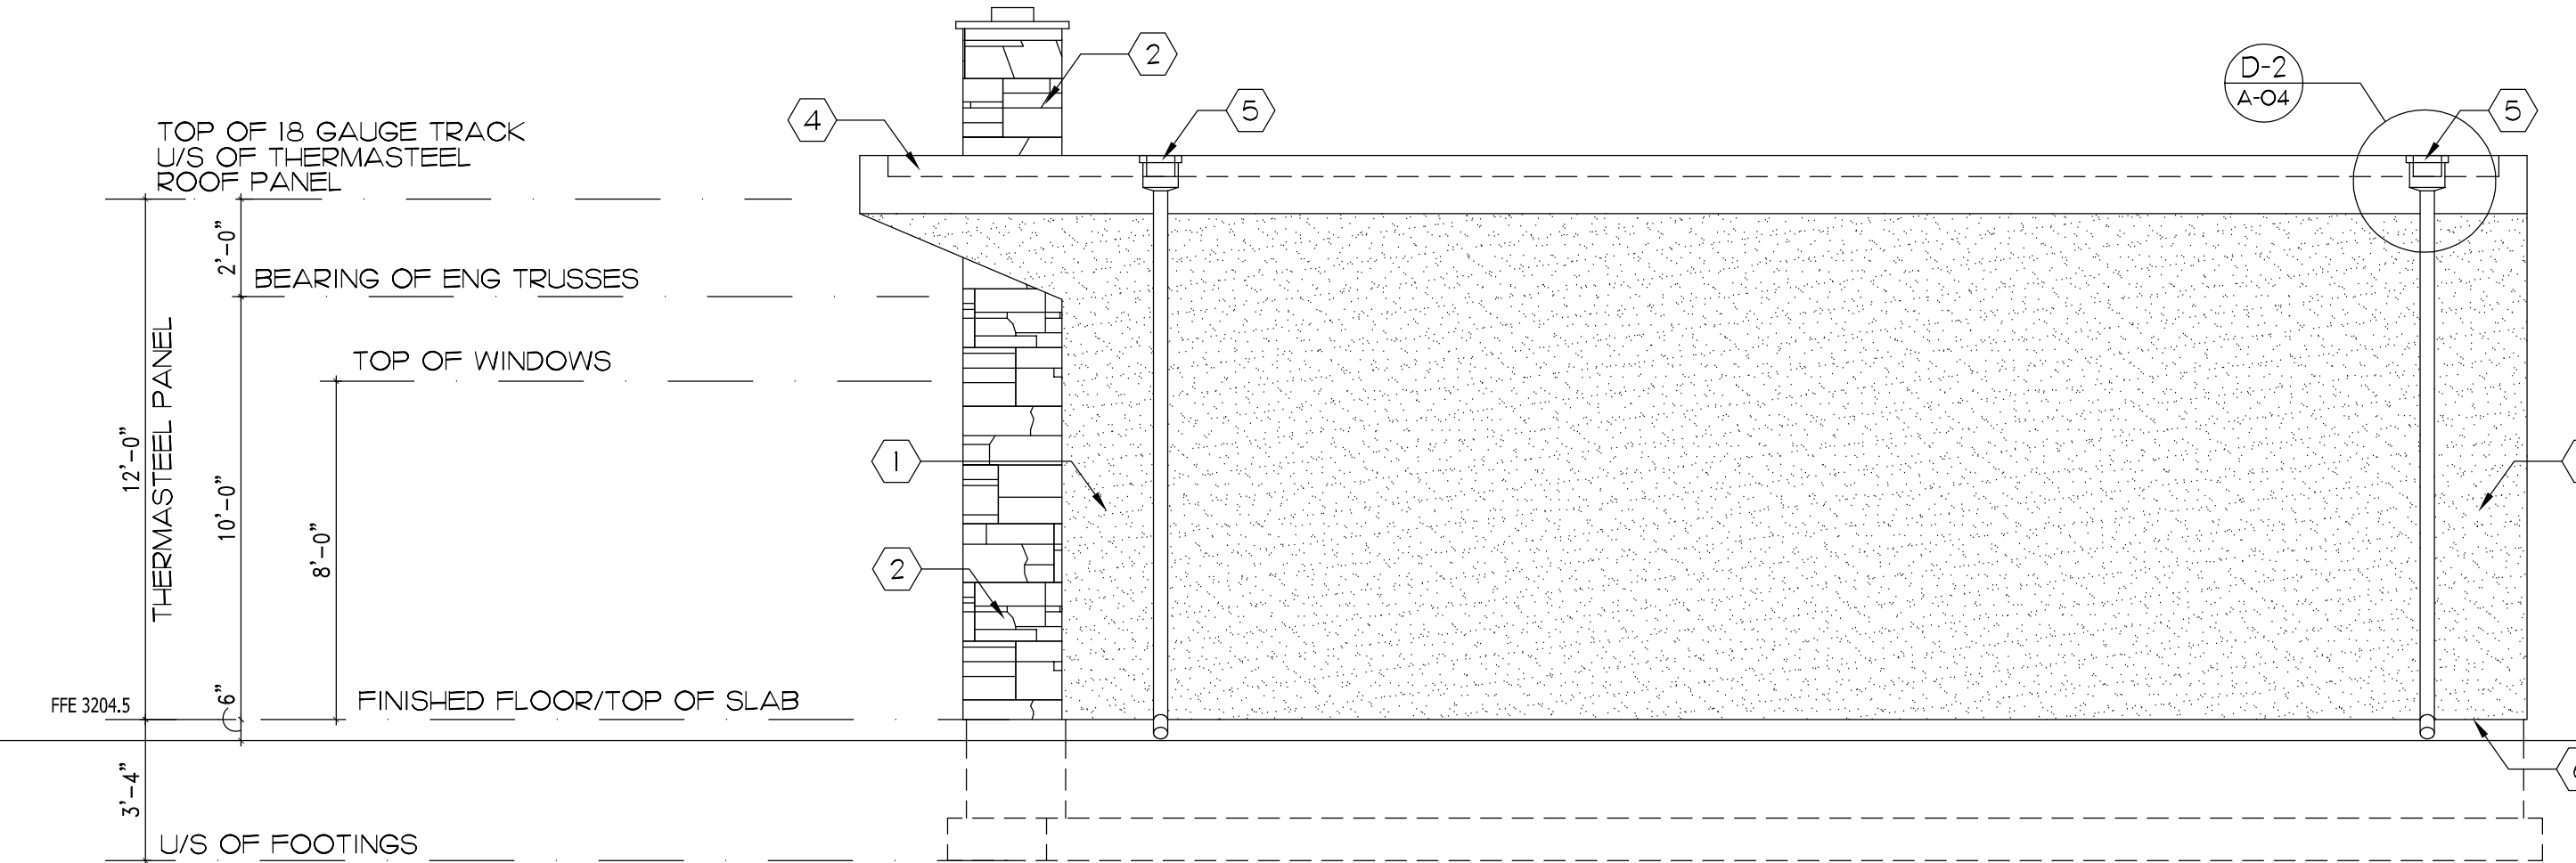

WEST ELEVATION

ELEVATION KEYED NOTES

- 1 METAL LATH, TRADITIONAL STUCCO BASE COAT, W/ ACRYLIC FINISH COAT.
5 1/2" R-35 THERMASTEEL WALL SYSTEM.
5/8" GYPSUM BOARD
- 2 3/4" THIN STONE VENEER
MASONRY VENEER MORTAR
AIR & WATER BARRIER
CEMENT BOARD W/ 4" ALKALI-RESISTANT MESH TAPE AT JOINTS.
2 LAYERS OF #15 FELT
5 1/2" R-35 THERMASTEEL WALL SYSTEM
5/8" GYPSUM BOARD.
- 3 CLEAR STAINED 6" PINE T&G SOFFIT
- 4 DECORATIVE PRE-FINISHED METAL FASCIA W/ DRIP
- 5 SCUPPER DRAINS (REFER TO A-04 & A-05)
- 6 FHA7 FOUNDATION WEEP SCREED

CROSS-SECTION A-A

CROSS-SECTION KEYED NOTES

- | | | | |
|---|--|----|--|
| 1 | METAL LATH, TRADITIONAL STUCCO BASE COAT, W/ ACRYLIC FINISH COAT.
5 1/2" R-35 THERMASTEEL WALL SYSTEM.
5/8" GYPSUM BOARD | 7 | PREFINISHED METAL CAP FLASHING W/ DRIP |
| 2 | 60 MIL TPO ROOF MEMBRANE
C/W 20 YEAR WARRANTY
POS SLOPE RIGID INSULATION SLOPED TO SCUPPERS
7 1/2" R-47 THERMASTEEL INSULATED ROOF SYSTEM
ENGINEERED METAL ROOF TRUSSES
(REFER TO STRUCTURAL FOR FRAMING PLAN)
5/8" GYPSUM BOARD | 8 | DECORATIVE PRE-FINISHED METAL FASCIA W/ DRIP |
| 3 | 5/8" GYPSUM BOARD
3 1/2" R-27 THERMASTEEL WALL SYSTEM.
5/8" GYPSUM BOARD | 9 | CLEAR STAINED 6" PINE T&G SOFFIT |
| 5 | 4" CONCRETE SLAB
4" ABC GRAVEL TERMITE TREATED | 10 | CONTINUOUS THERMAL ENVELOPE |
| 6 | SCUPPER DRAINS (REFER TO A-04 & A-05) | 11 | FHA7 FOUNDATION WEEP SCREED |
| | | 12 | REFER TO STRUCTURAL FOR DETAILS AND SIZES |

REFER TO STRUCTURAL DRAWINGS FOR MATERIALS AND SIZES