



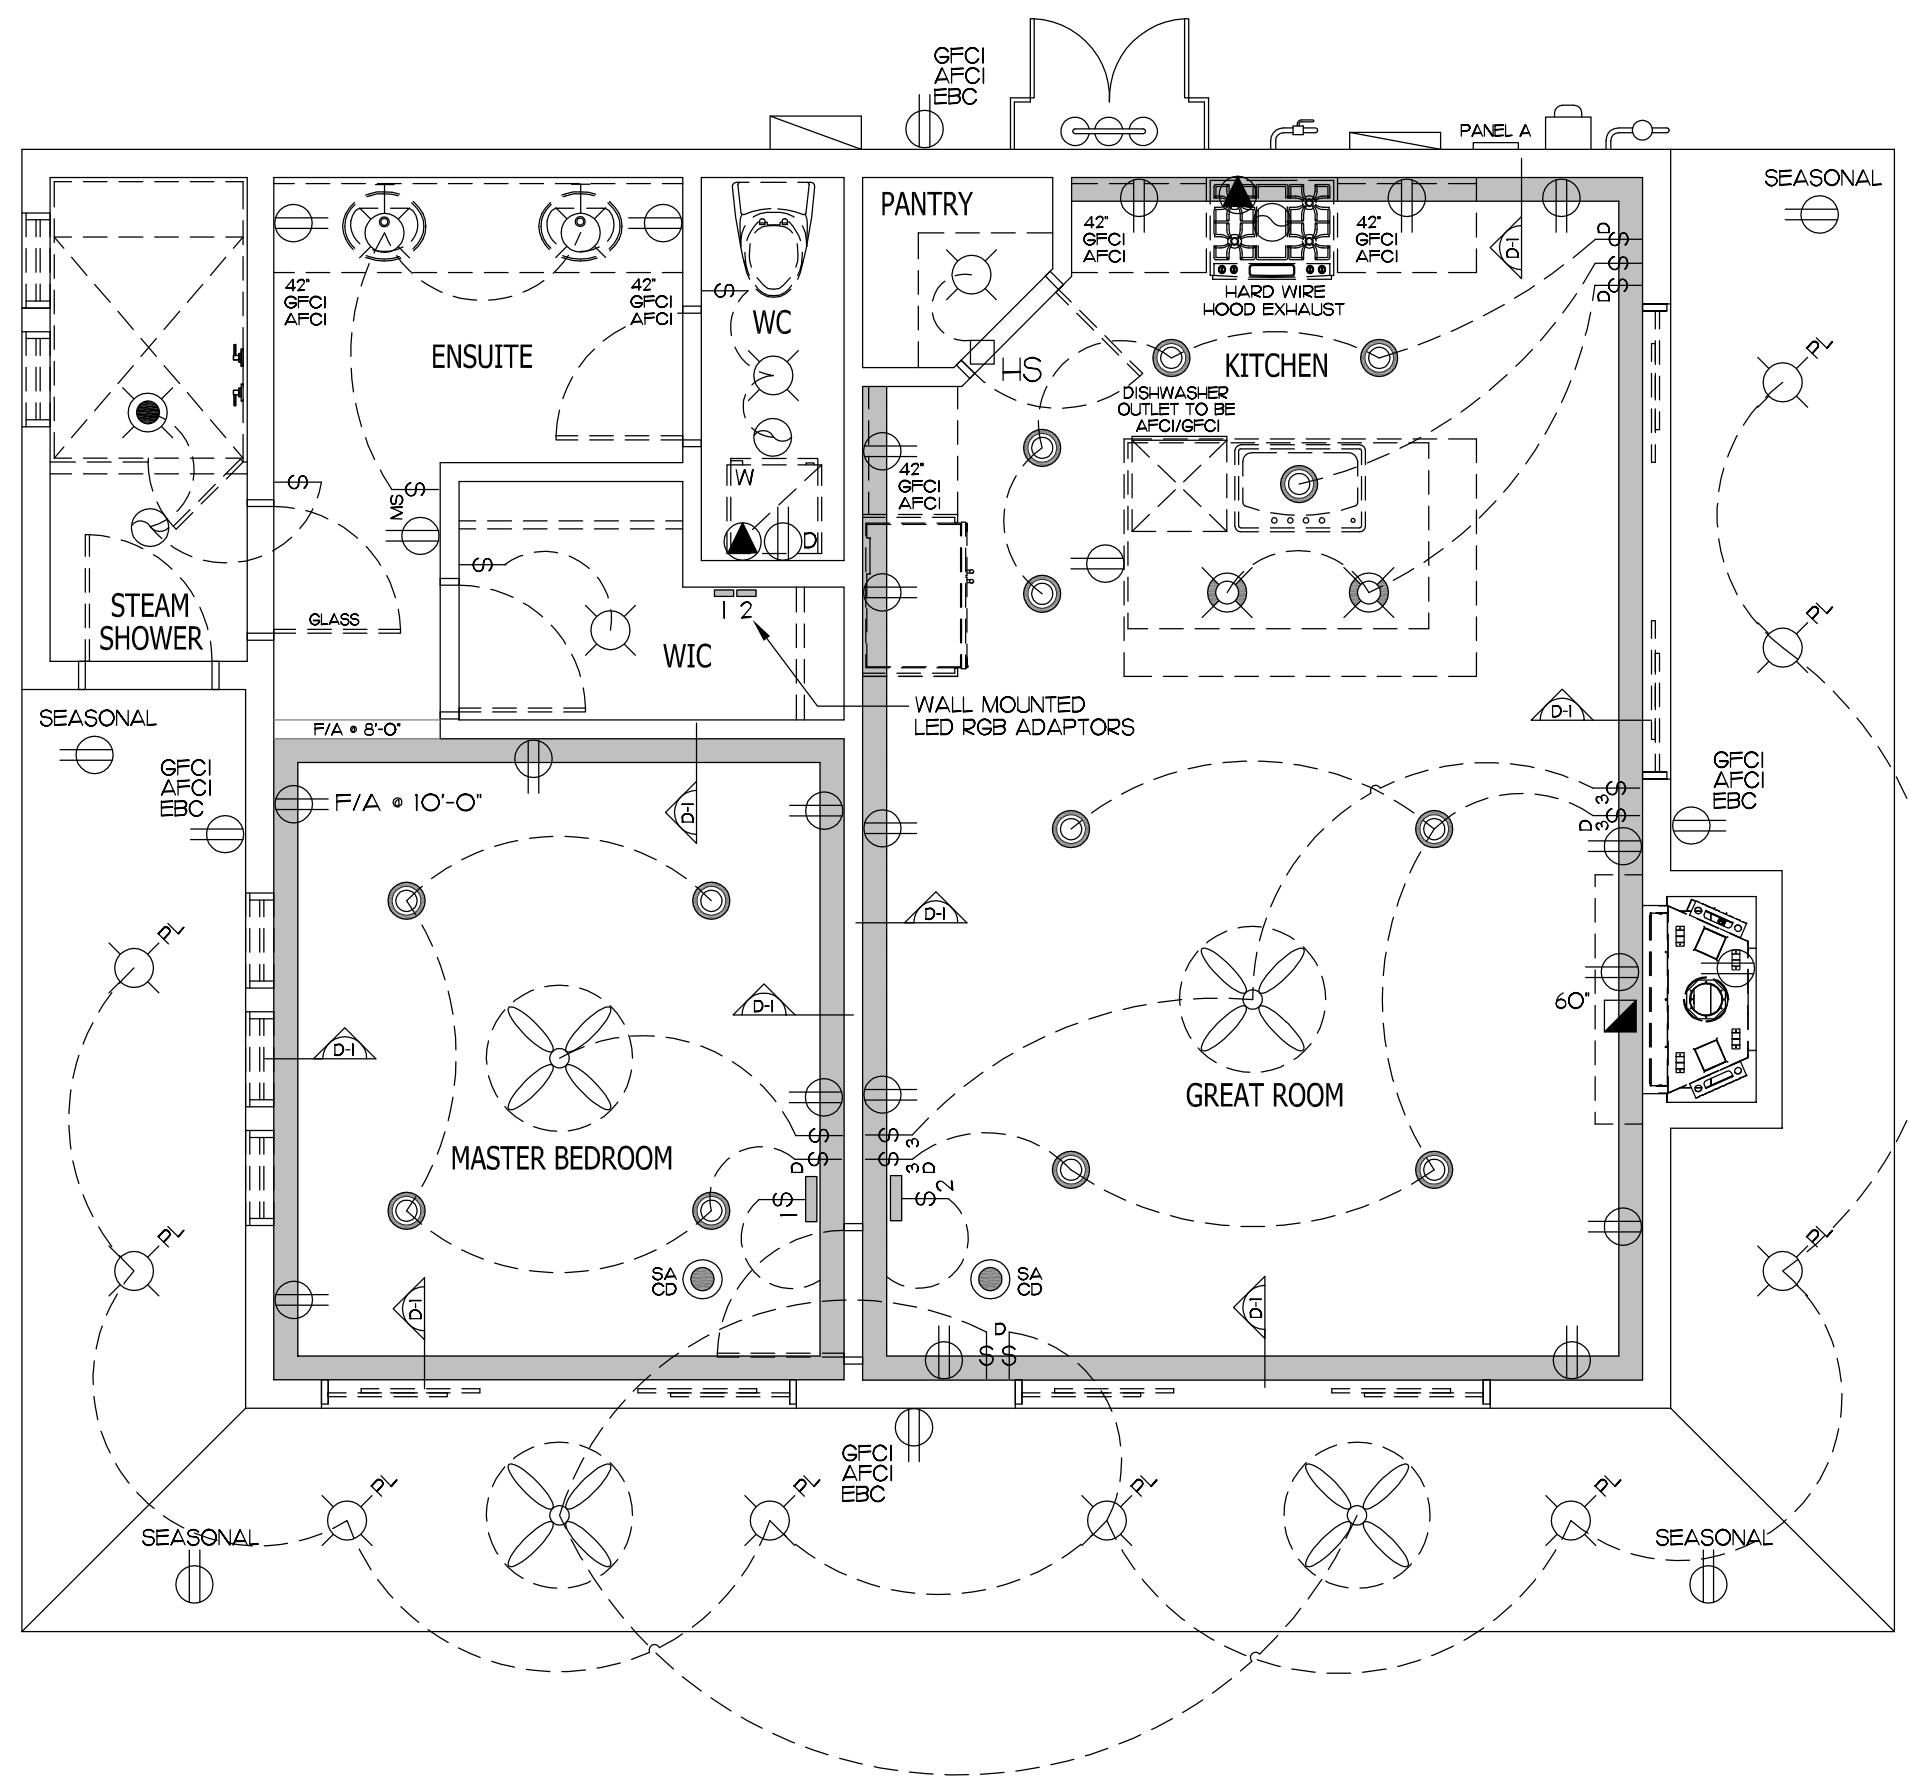

GROUNDING ELECTRODE SYSTEM
IF AVAILABLE ON THE PREMISES AT EACH BUILDING OR STRUCTURE BEING SERVICED, EACH ITEM IN NEC 250.52 SHALL BE BONDED TOGETHER TO FORM THE GROUNDING ELECTRODE SYSTEM.
WHEN NONE IS AVAILABLE, ONE OR MORE OF THE METHODS SPECIFIED IN NEC 250.52(A)(4) TO (B) SHALL BE INSTALLED AND USED.
THE CONCRETE-ENCASED ELECTRODE DESCRIBED IN NEC 250.52(A) SHALL BE THE MAIN GROUNDING ELECTRODE FOR NEW BUILDINGS AND STRUCTURES THAT ARE SUPPLIED BY ELECTRICAL POWER.

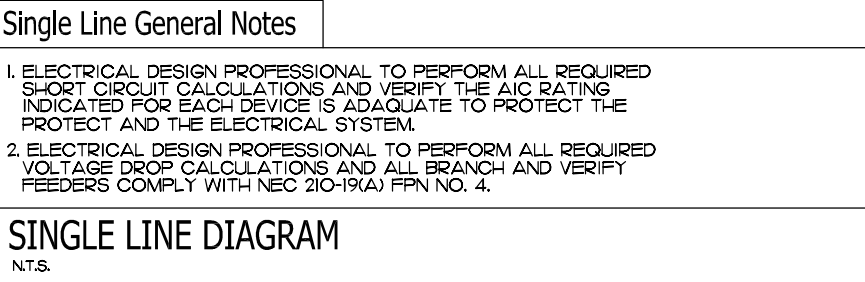

ELECTRICAL LEGEND			
	DECORA 15 AMP SINGLE-POLE WHITE ROCKER LIGHT SWITCH		TAMPER RESISTANT HUBBELL WHITE 15-AMP DECORATOR GROUND & ARC FAULT CIRCUIT INDICATOR OUTLET MOUNTED 42" ABOVE FINISHED FLOOR
	DECORA 15 AMP SINGLE-POLE WHITE ROCKER LIGHT SWITCH W/ DIMMER		TAMPER RESISTANT HUBBELL WHITE 15-AMP DECORATOR GROUND & ARC FAULT CIRCUIT INDICATOR OUTLET WITH HUBBELL TAYMAC 1 GANG RECEPTACLE WEATHERPROOF ELECTRICAL BOX COVER
	DECORA 15 AMP 3-WAY WHITE ROCKER LIGHT SWITCH		TAMPER RESISTANT HUBBELL WHITE 20-AMP DECORATOR OUTLET GANGED WITH COAX CABLE TV OUTLET MOUNTED 60" ABOVE FINISHED FLOOR
	LUTRON MAESTRO SINGLE-POLE MOTION VANCANCY SENSOR		220 VOLT RECEPTICLE
	HINGE SWITCH		6" RECESSED LIGHT HOUSING
	TAMPER RESISTANT HUBBELL WHITE 20-AMP DECORATOR OUTLET		LED TRIMLESS RECESSED LIGHT WARM WHITE LIGHT
	TAMPER RESISTANT HUBBELL WHITE 15-AMP DECORATOR (GFCI) GROUND FAULT CIRCUIT INDICATOR OUTLET MOUNTED AT CEILING OF COVERED PATIO OR FINISHED SOFFIT.		ELECTRIC METER AND PANEL-A
	TANKLESS ON DEMAND WATER HEATER W/ RECIRCULATION LINE AND WEATHER RESISTANT SECURITY COVER		
			INTERCONNECTED SMOKE ALARM & CARBON MONOXIDE DETECTOR HARD WIRED WITH BATTERY BACKUP.
			SOFT WATER FILTER
			JUNO WHITE SHOWER RECESSED LIGHT TRIM (FITS 4" DIAMETER HOUSING)
			CEILING MOUNTED LIGHT FIXTURE
			WALL SCONCE NOTE: EXTERIOR LIGHT FIXTURES TO COMPLY WITH ZONING ORDINANCE 1023
			BROAN INVENT SERIES 2-SONE 80-CFM WHITE BATH-ROOM EXHAUST FAN VENTED DIRECTLY TO EXTERIOR
			GAS METER
			CEILING FAN WITH LIGHT
			WATER METER W/ SHUT OFF VALVE
ADDITIONAL NOTES: 1. INSTALL ALL LISTED APPLIANCES PER MANUFACTURER'S LISTING & INSTALLATION REQUIREMENTS. 2. RECEPTACLES SHALL BE INSTALLED SO NO POINT MEASURED HORIZONTALLY ALONG THE FLOOR LINE OF ANY WALL SPACE IS MORE THAN 6'-0", FROM A RECEPTACLE OUTLET. E390121			