




1 SECTION 1
SCALE: 1/4" = 1'-0"

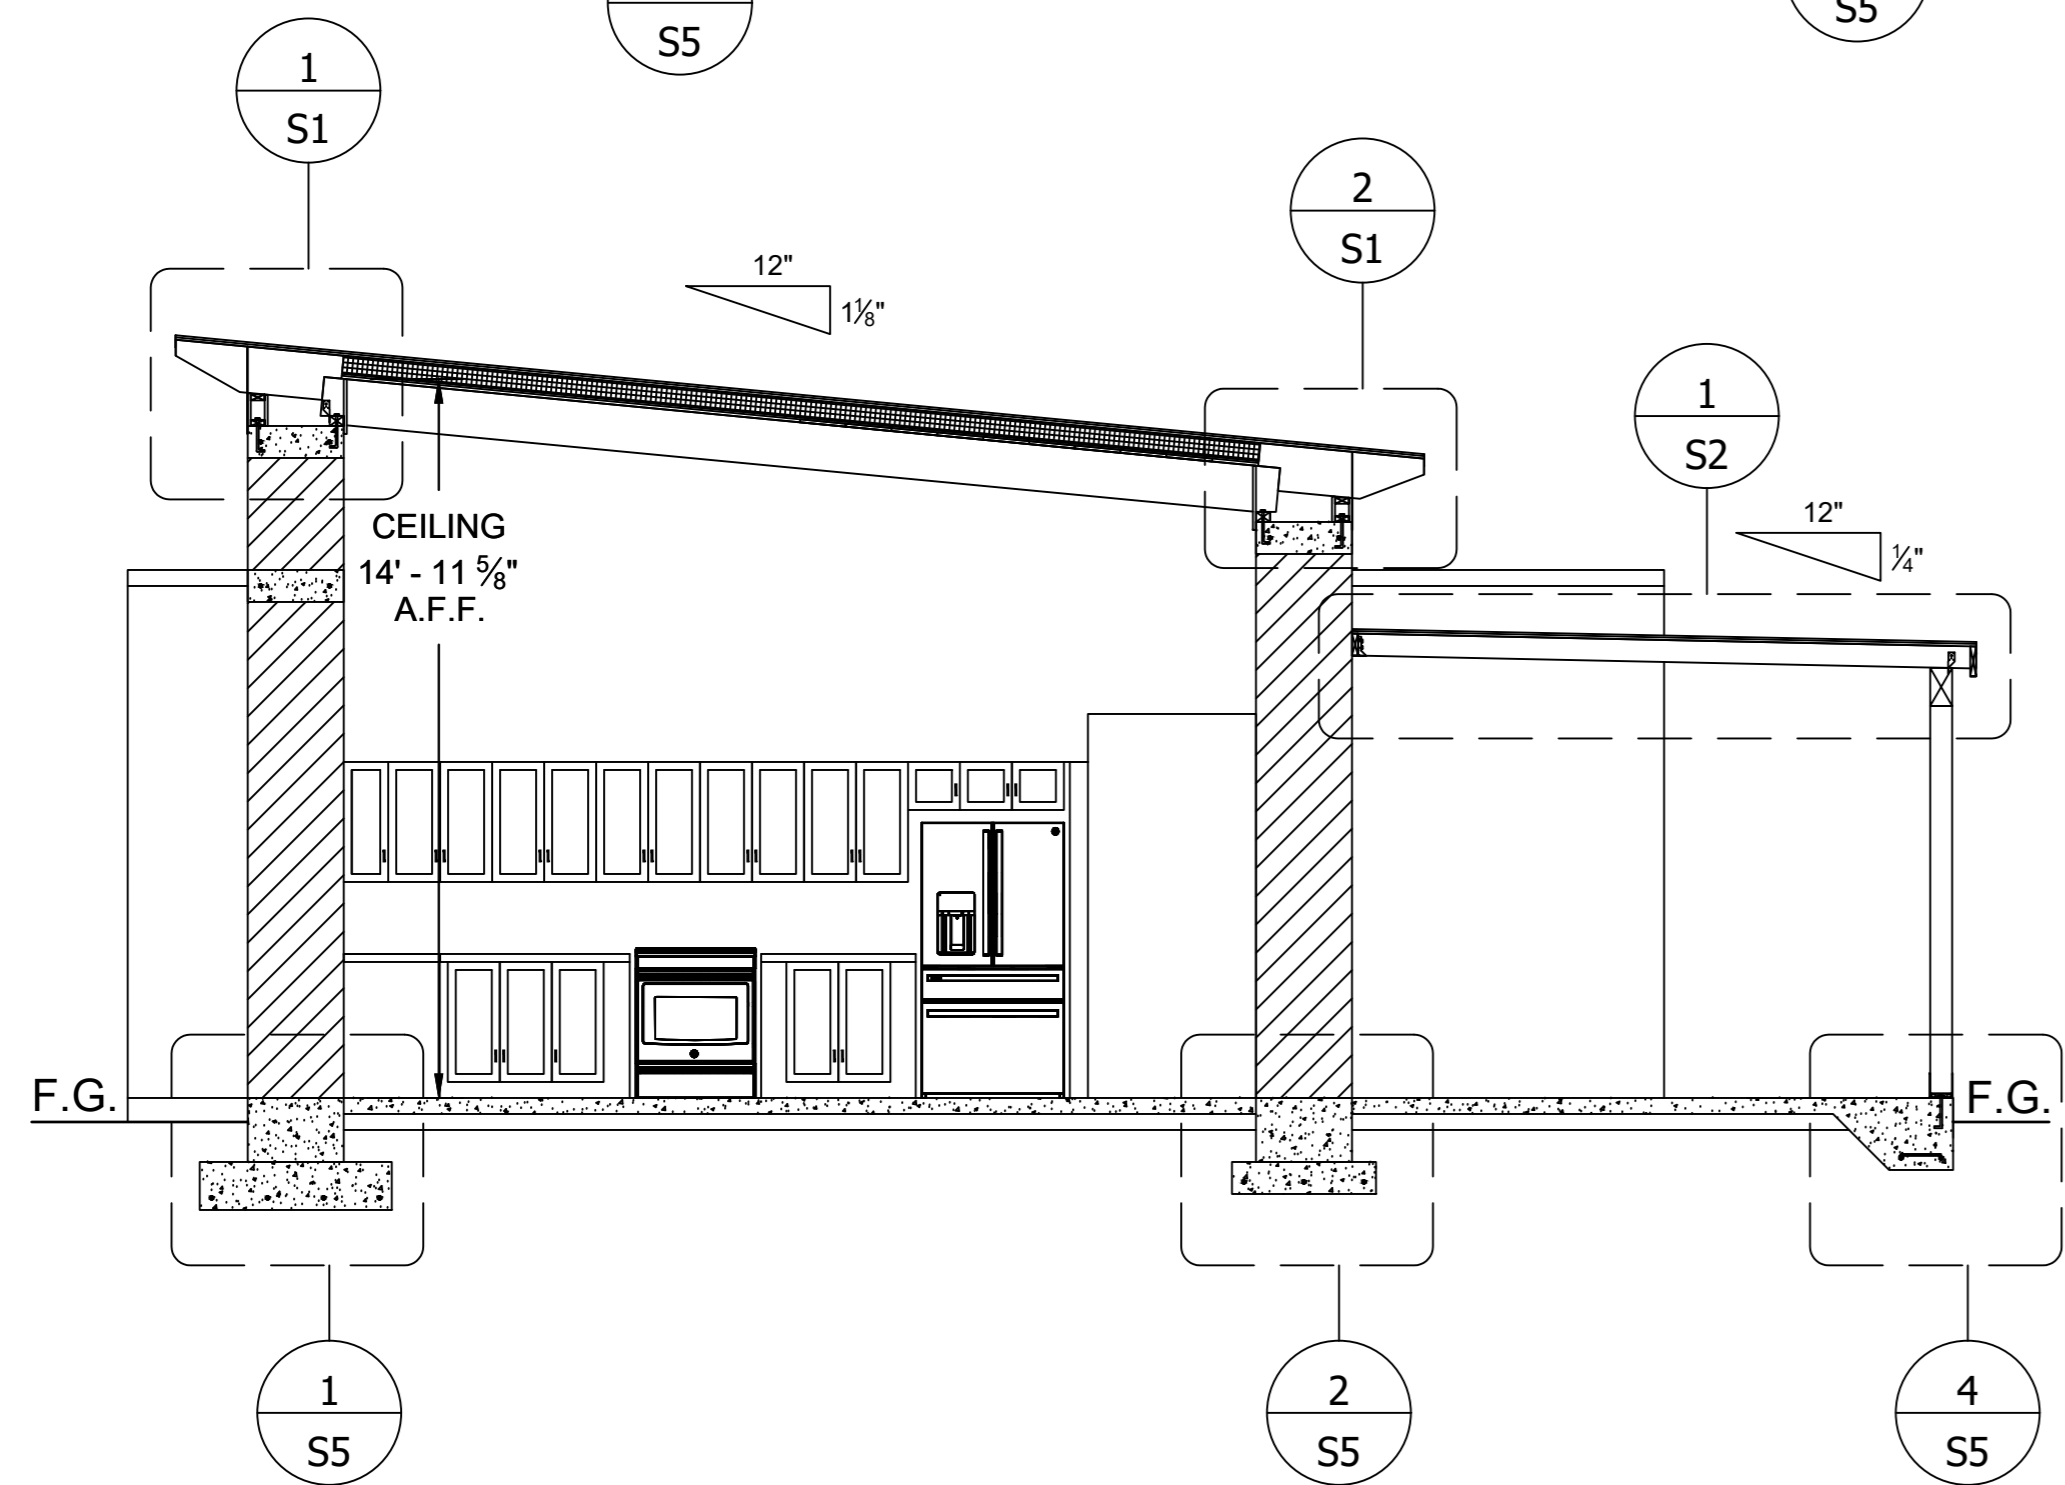

2 SECTION 2
SCALE: 1/4" = 1'-0"

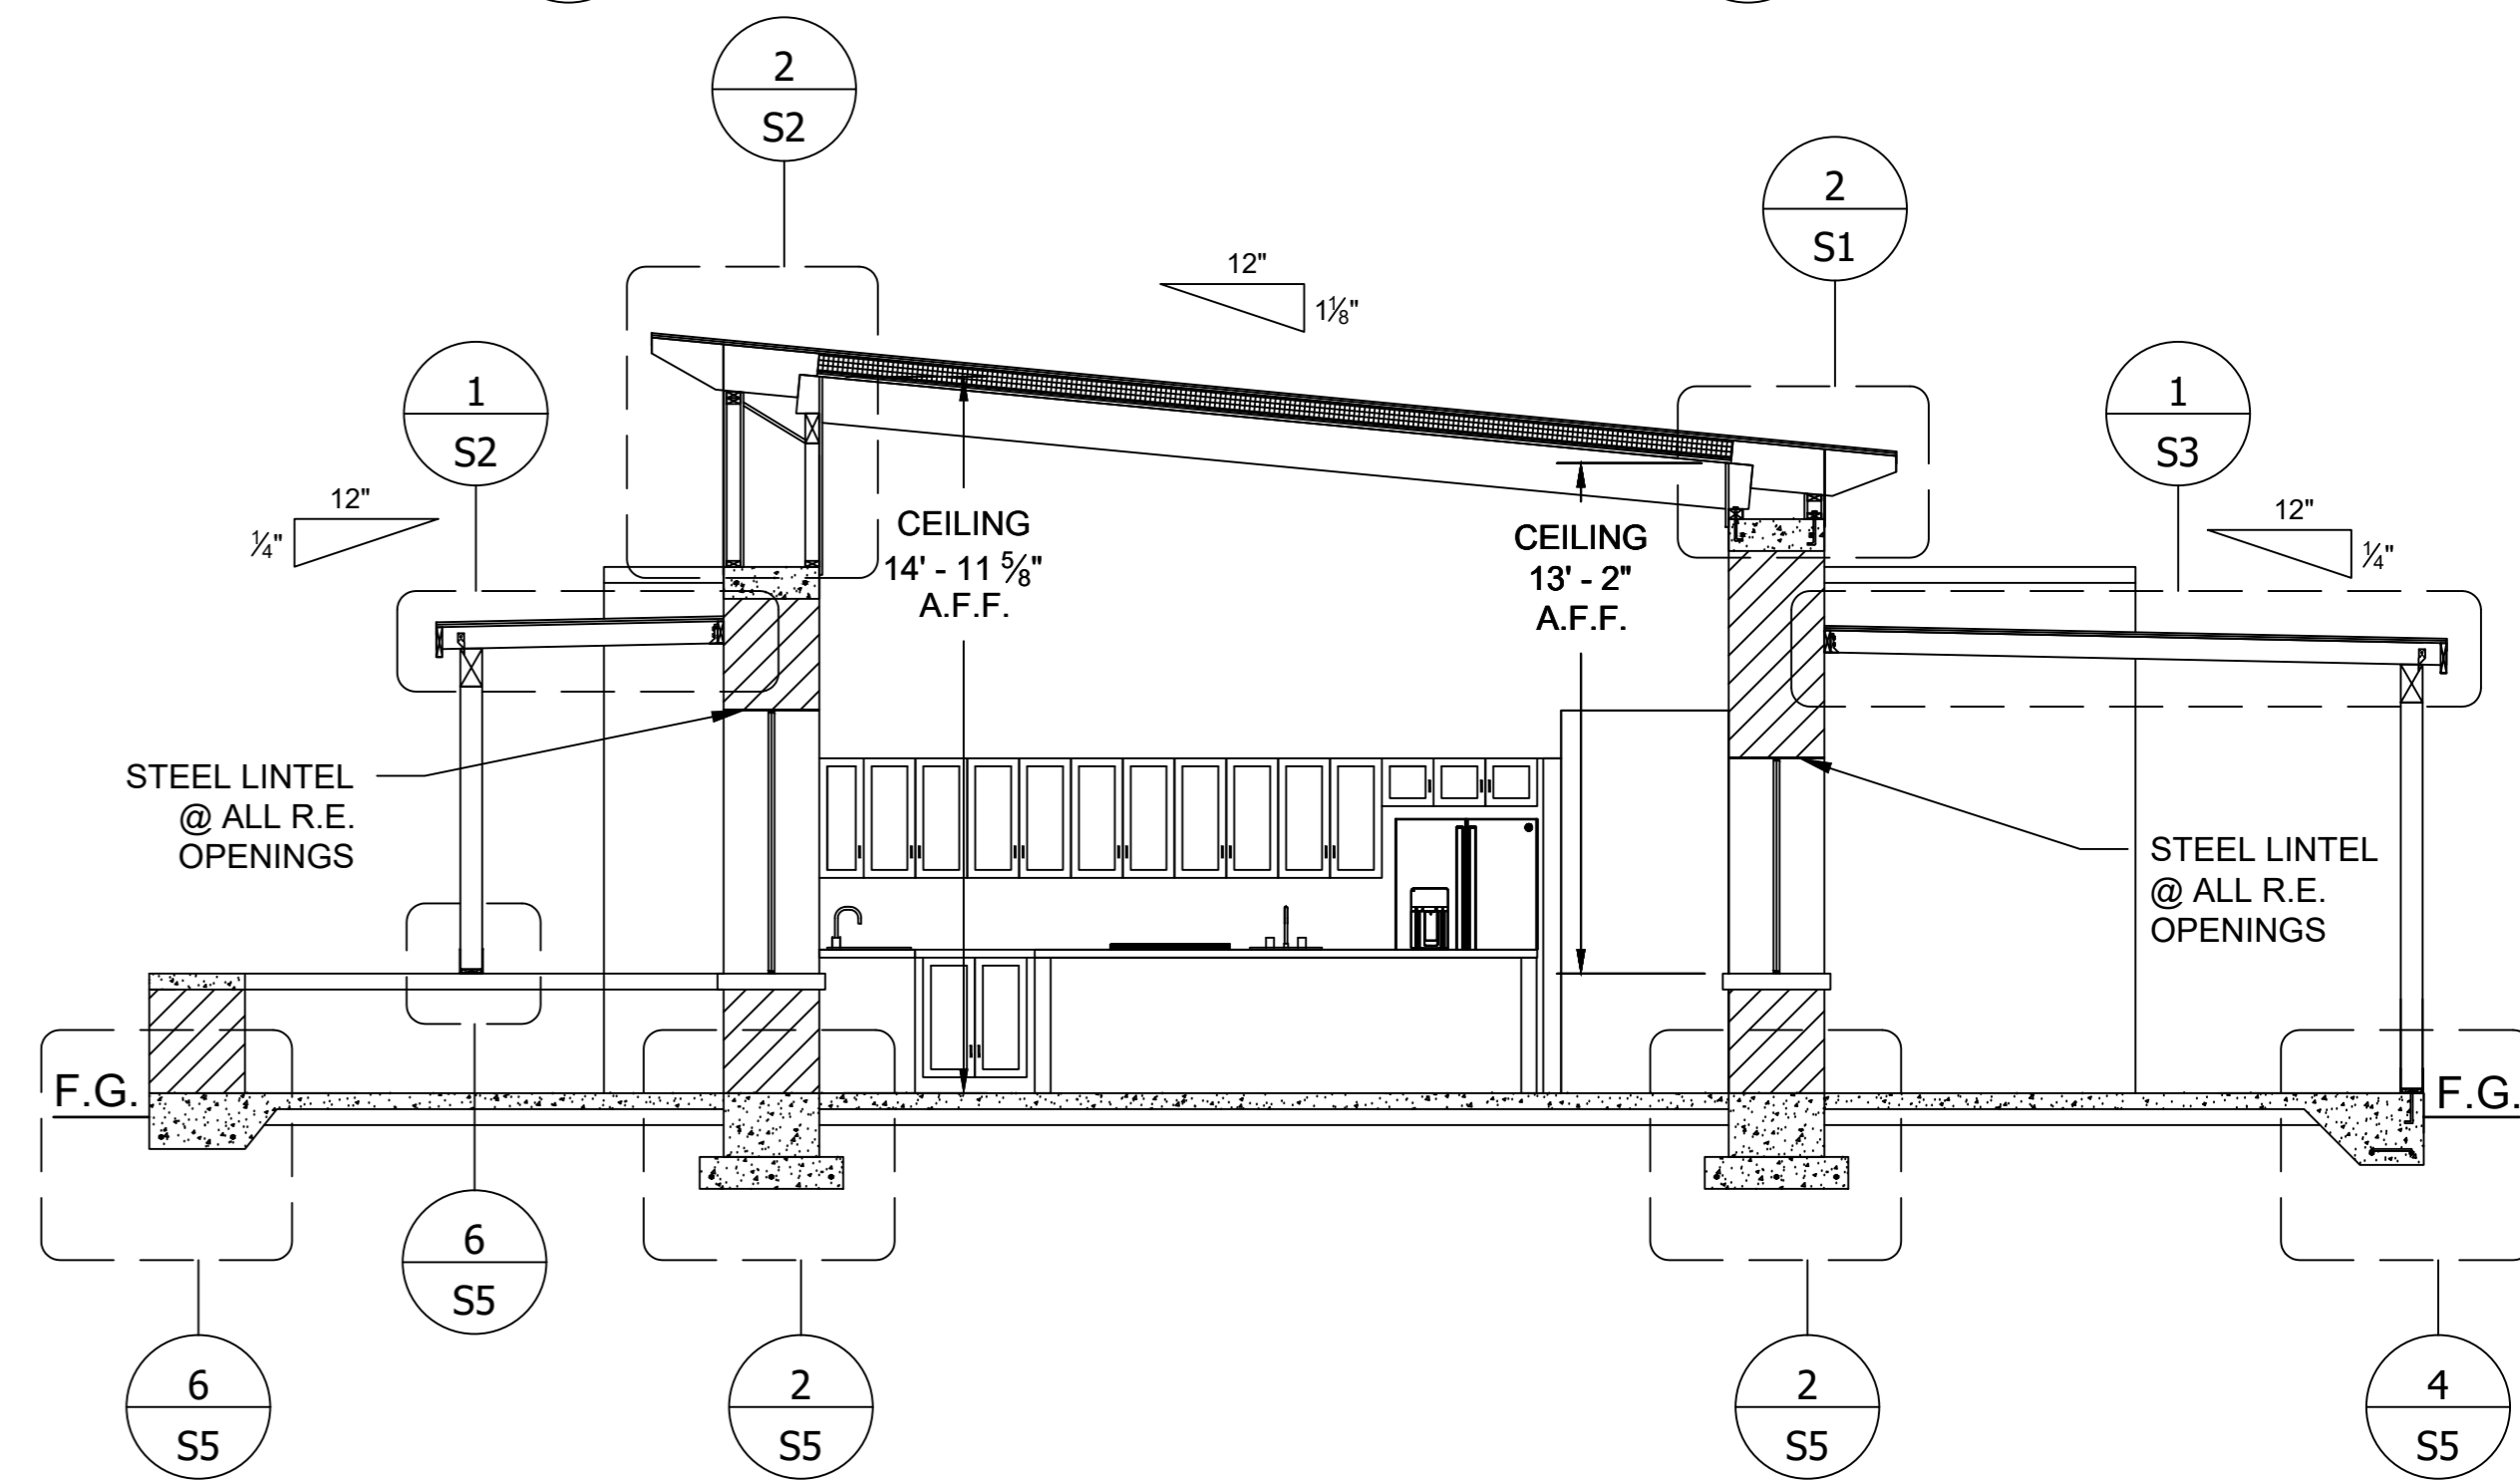

3 SECTION 3
SCALE: 1/4" = 1'-0"

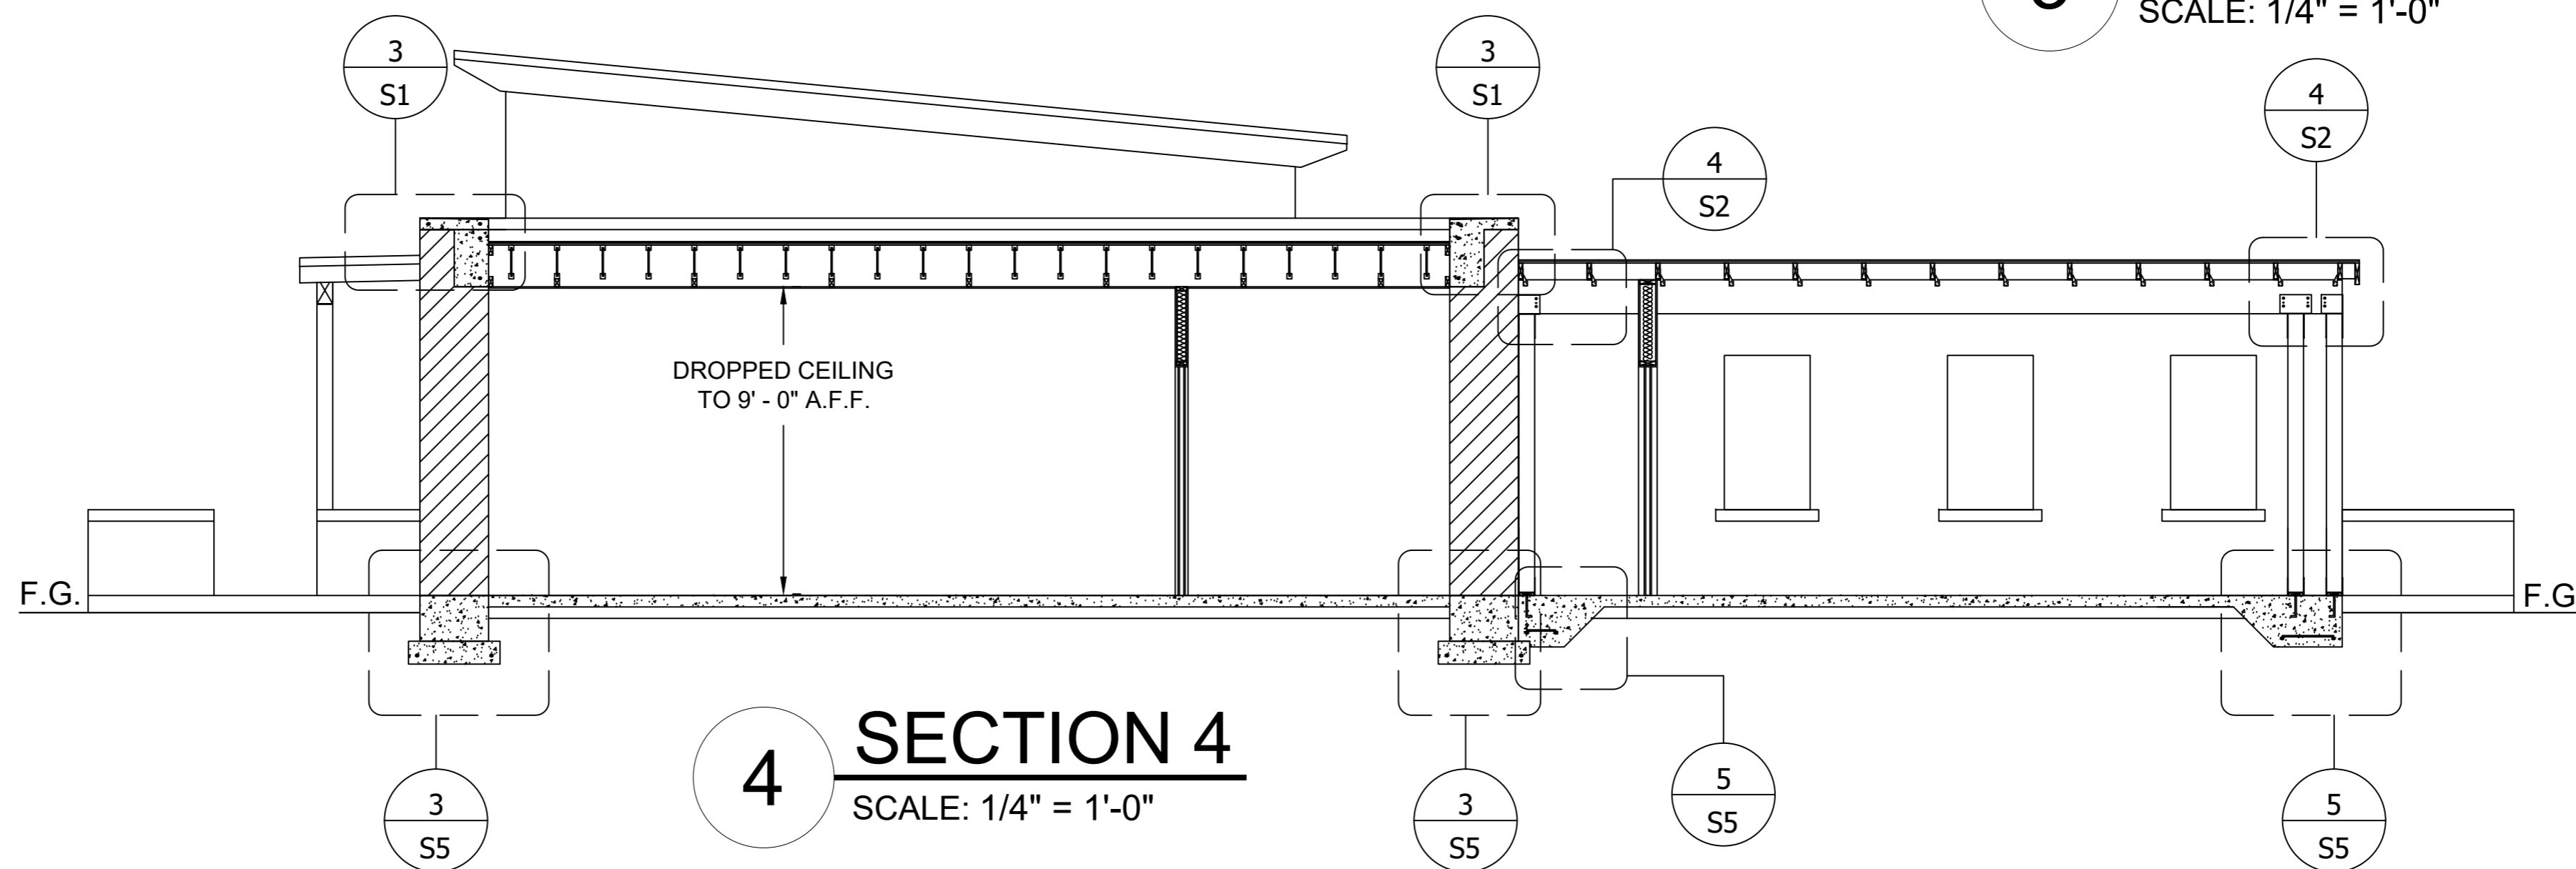

4 SECTION 4
SCALE: 1/4" = 1'-0"